


**SPECIFICATIONS**

1. Manufactured using UL listed components.
2. LED indicator lights with a lamp life of 100,000 hours.
3. <PARA >Lamp lights steady burn mode.
4. High level Audio alarm, 60dB, 10 ft. with button for silence.
5. Power requirement 120 VAC for DC supply.
6. 24 VDC for float switches and enunciator.
7. Operating temperature for panel 32-140 °F.
8. Float switch to be mounted per installation instructions.
9. NEMA 4X fiberglass, corrosion resistant, weatherproof enclosure suitable for outdoor use and damp environments.
10. NEMA 4X alarm buzzer, 95db @ 2' (.6 meters).
11. NEMA 4X flashing alarm light on top of panel provides up to 360° signal depending on mounting.
12. Unit comes supplied with extra dry contact for connection to a building alarm system.

**ENGINEER SPECIFICATION GUIDE**

Multi-level audio/visual alarm shall be as manufactured by Striem, LLC. Alarm panel to be UL listed components contained inside a NEMA 4X Enclosure. Alarm panel to be wired to a type 304 stainless steel explosion proof multi-level float switch for multiple level monitoring.

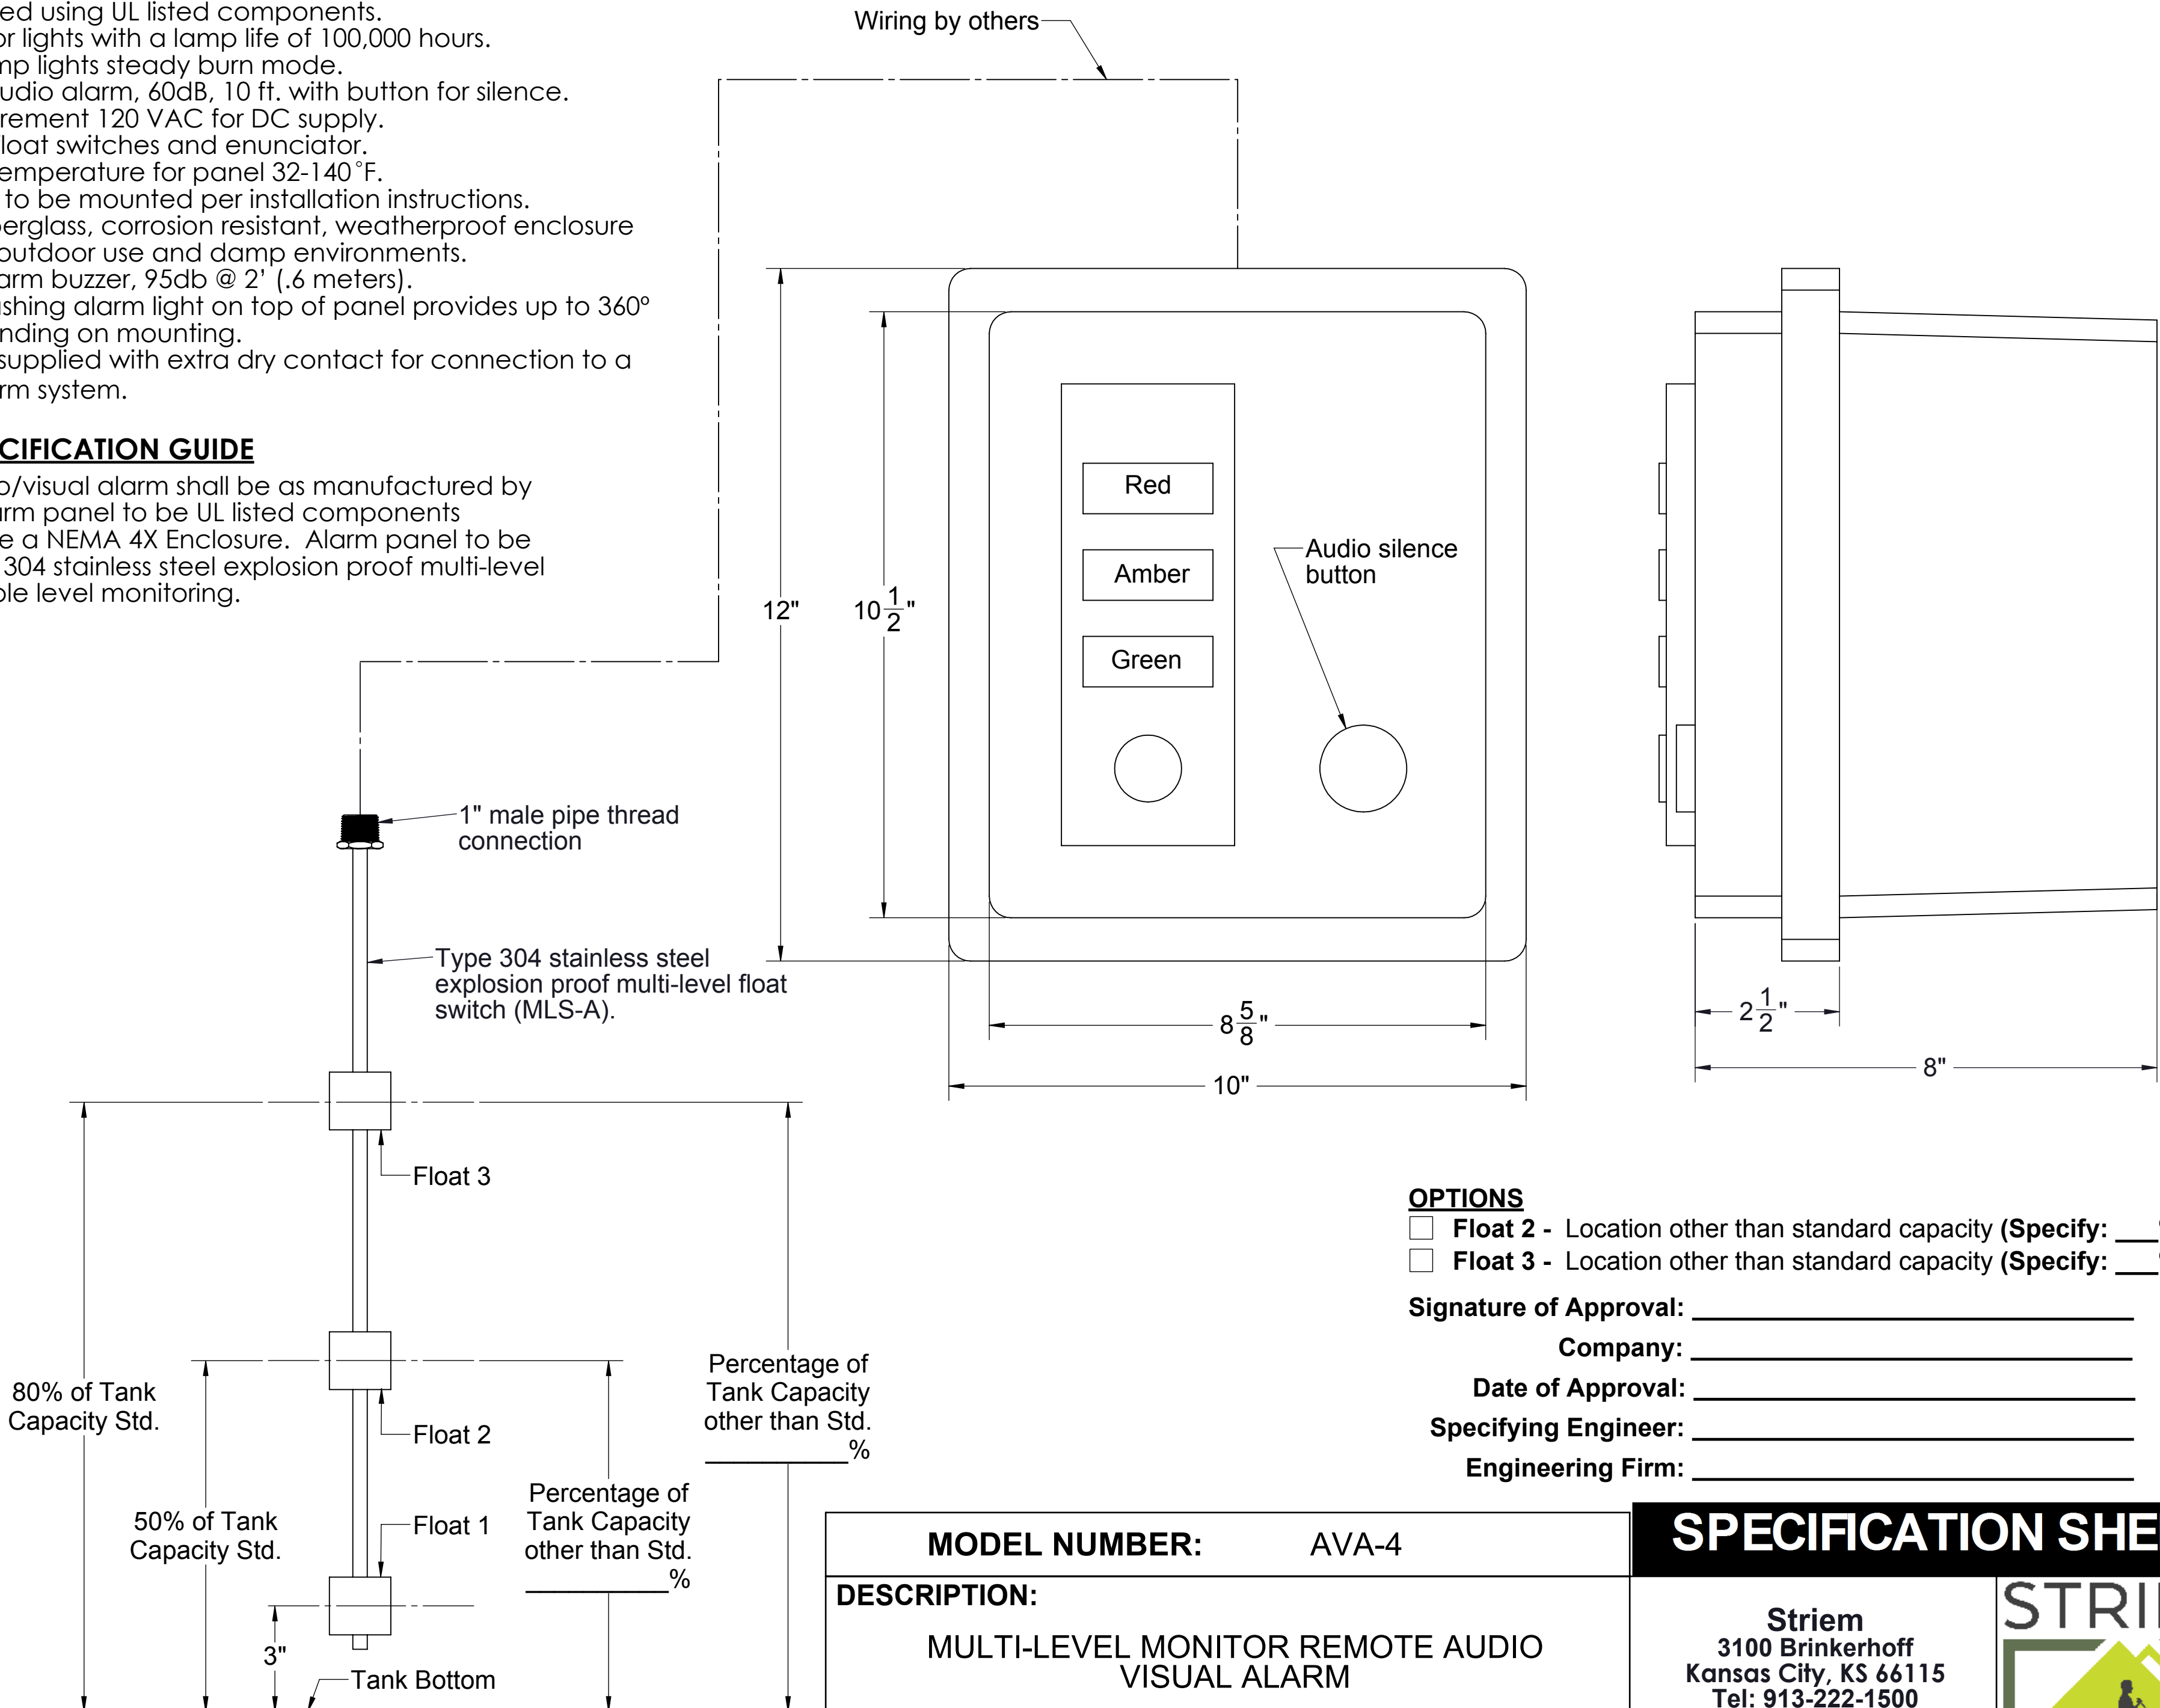

**OPTIONS**

- Float 2** - Location other than standard capacity (**Specify: \_\_\_\_%**)
- Float 3** - Location other than standard capacity (**Specify: \_\_\_\_%**)

Signature of Approval: \_\_\_\_\_

Company: \_\_\_\_\_

Date of Approval: \_\_\_\_\_

Specifying Engineer: \_\_\_\_\_

Engineering Firm: \_\_\_\_\_

|  |                      |
|--|----------------------|
| <b>MODEL NUMBER:</b> AVA-4   |                      |
| <b>DESCRIPTION:</b><br>MULTI-LEVEL MONITOR REMOTE AUDIO VISUAL ALARM |                      |
| <b>DWG BY:</b> RS  | <b>DATE:</b> 10/4/19 |
| <b>REV:</b>  | <b>ECO:</b>          |

**SPECIFICATION SHEET**

**Striem**  
3100 Brinkerhoff  
Kansas City, KS 66115  
Tel: 913-222-1500  
Fax: 913-291-0457  
www.striemco.com



Made in the U.S.A

PROPRIETARY AND CONFIDENTIAL

THE INFORMATION CONTAINED IN THIS DRAWING IS THE SOLE PROPERTY OF STRIEM, LLC. ANY REPRODUCTION IN PART OR AS A WHOLE WITHOUT THE WRITTEN PERMISSION OF STRIEM, LLC. IS PROHIBITED.